




DETAIL A  
SCALE 1 : 10

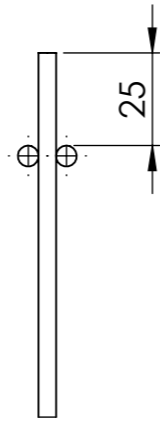


DETAIL C  
SCALE 1 : 2

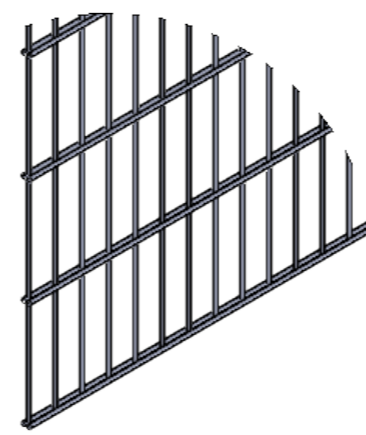

DETAIL B  
SCALE 1 : 10

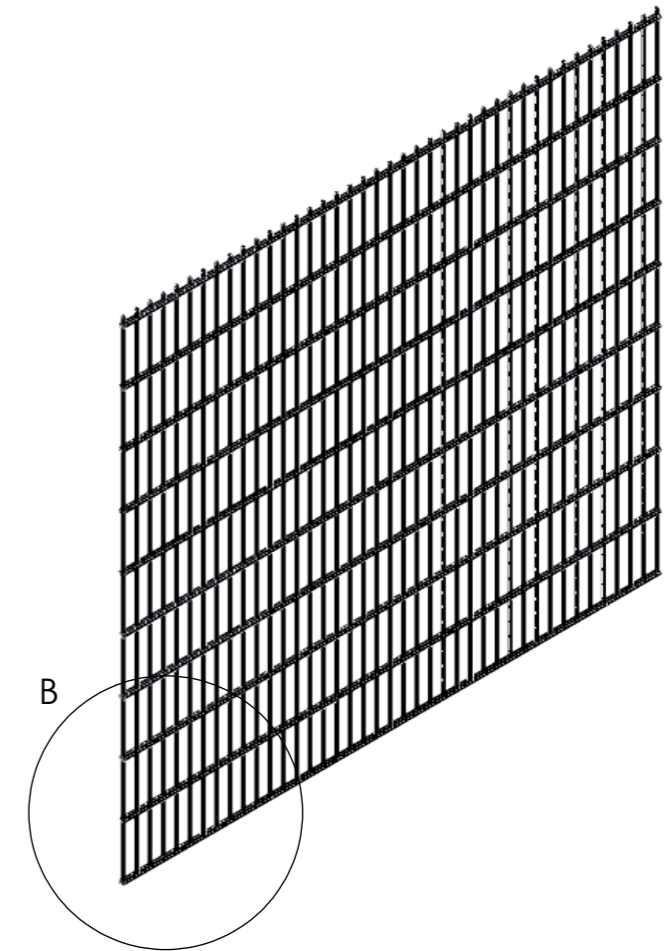

B

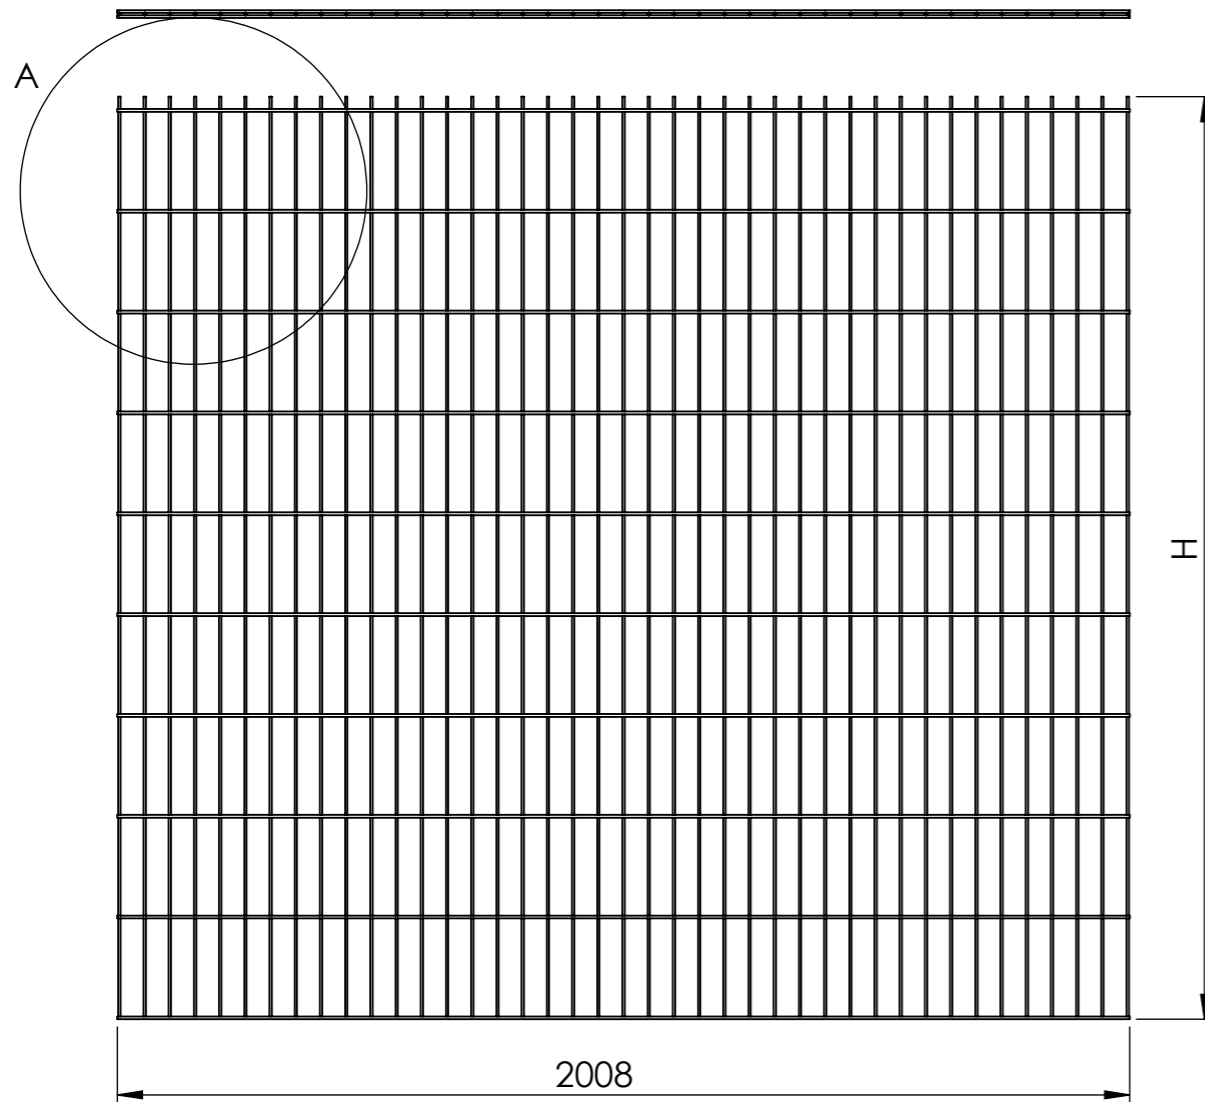

A

C


Name	Height (H)	vert. wires	horizont. wires
2D 6-5-6 630	630	41	8
2D 6-5-6 830	830	41	10
2D 6-5-6 1030	1030	41	12
2D 6-5-6 1230	1230	41	14
2D 6-5-6 1430	1430	41	16
2D 6-5-6 1630	1630	41	18
2D 6-5-6 1830	1830	41	20
2D 6-5-6 2030	2030	41	22
2D 6-5-6 2230	2230	41	24
2D 6-5-6 2430	2430	41	26
2D 6-5-6 3030	3030	41	32


**VAN MERKSTEIJN**  
FENCES  
Bedrijvenpark Twente 237  
7602 KJ Almelo  
This document is confidential.  
All rights reserved.  
Van Merksteijn Fences - Netherlands BV.

Drawing name:  
(01-02)  
2D Ø6-5-6  
M50x200 L2000

Tolerances acc. technical datasheet

REV. 3	Sheet 1
Date: 20-01-2017	
Form. A3	Sheets 1
AvdW	

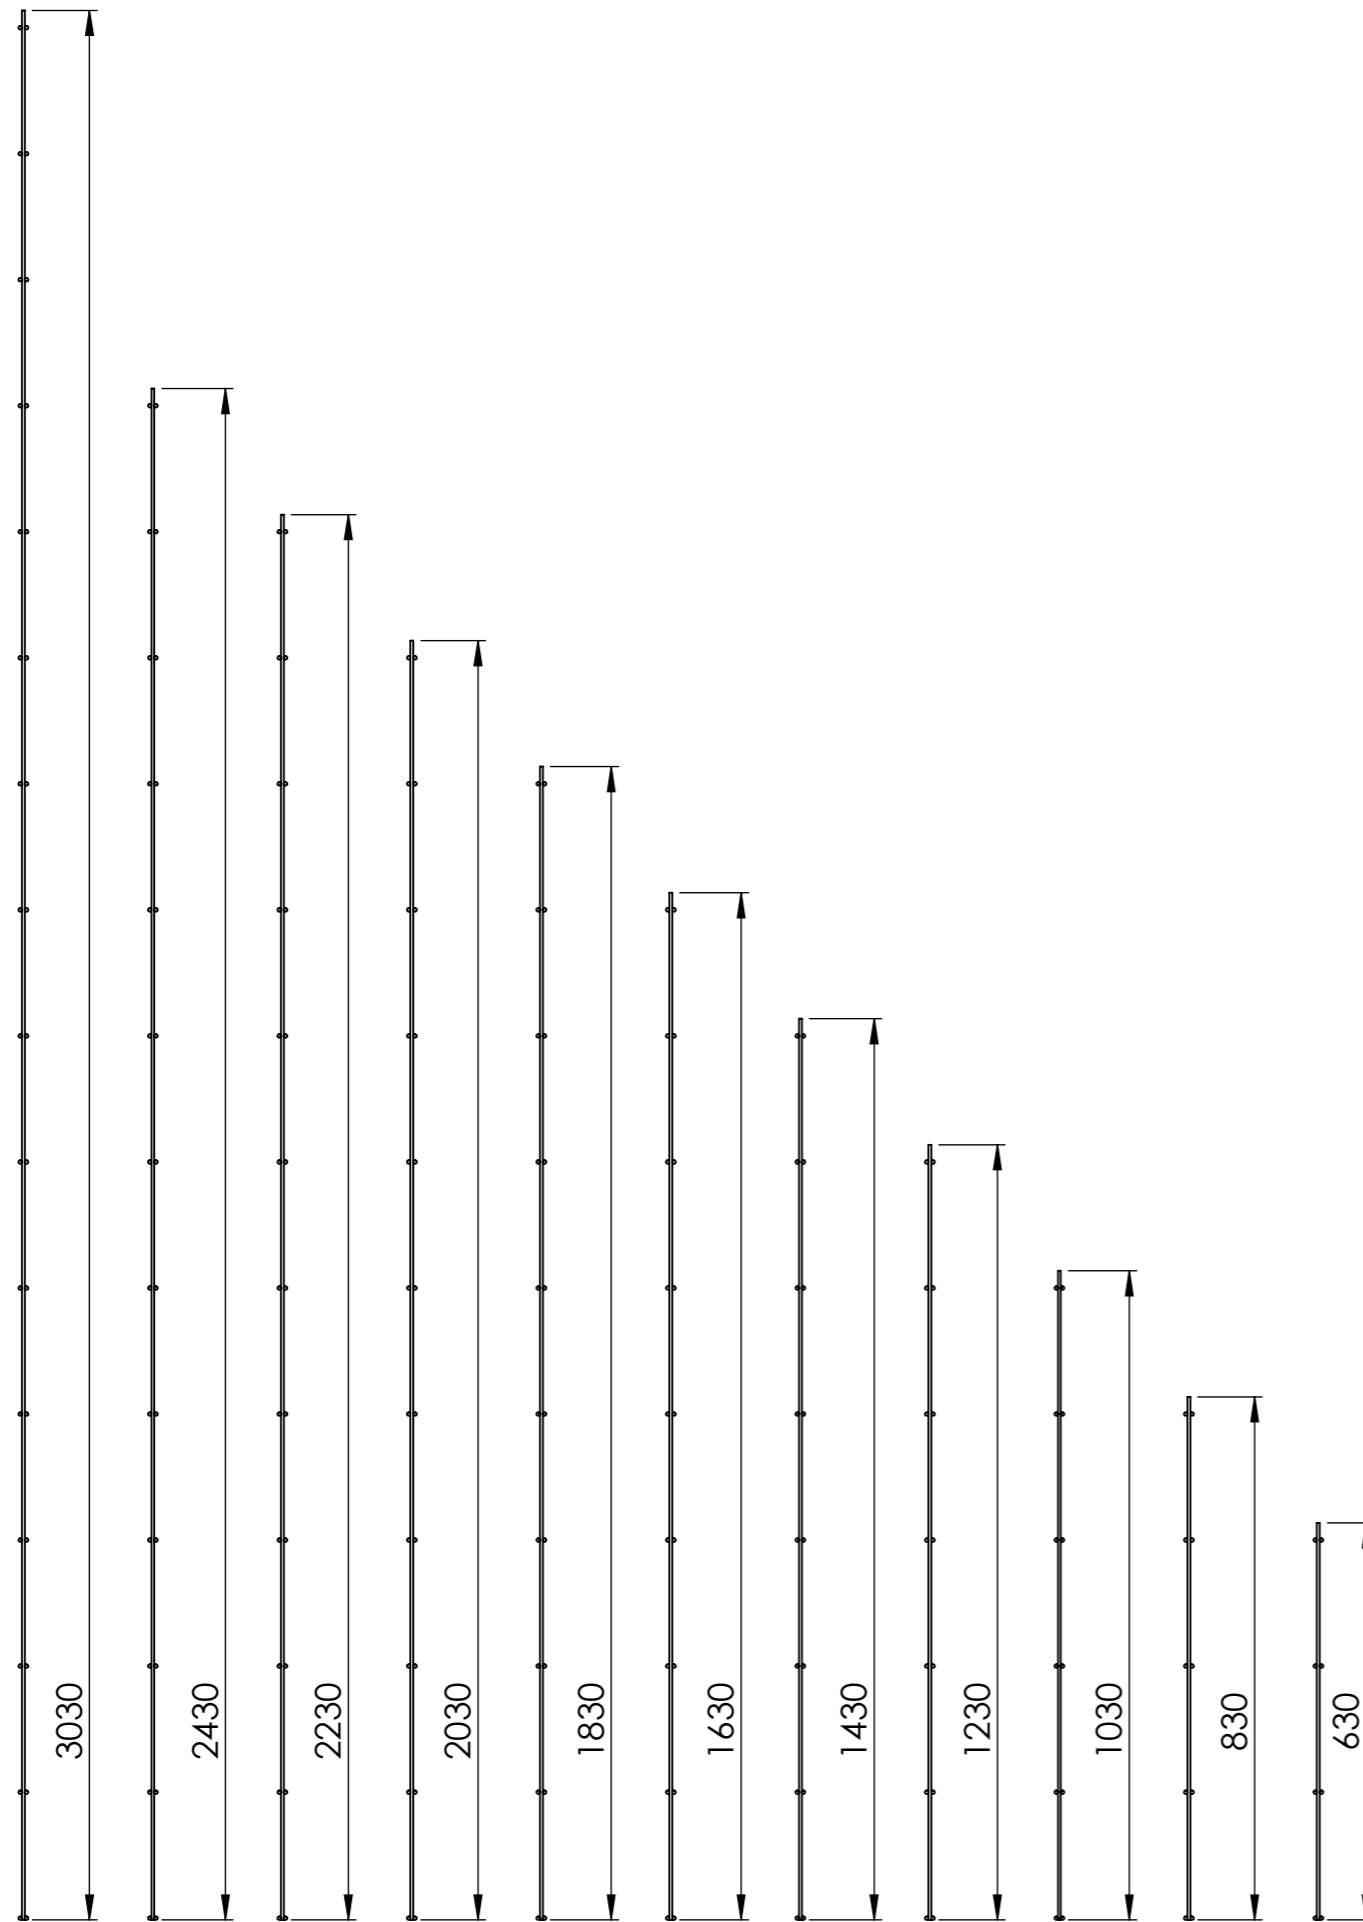

  
**VAN MERKSTEIJN**  
 FENCES  
 Bedrijvenpark Twente 237  
 7602 KJ Almelo  
 This document is confidential.  
 All rights reserved.  
 Van Merksteijn Fences - Netherlands BV.

Drawing name:  
 (01-02)  
 2D Ø6-5-6  
 M50x200 L2000

Tolerances acc. technical datasheet

REV. 3  
 Date:  
 20-01-2017  
 Form.  
 A3  
 AvdW

Sheet  
 1  
 Sheets  
 1